






PROPOSED FRONT

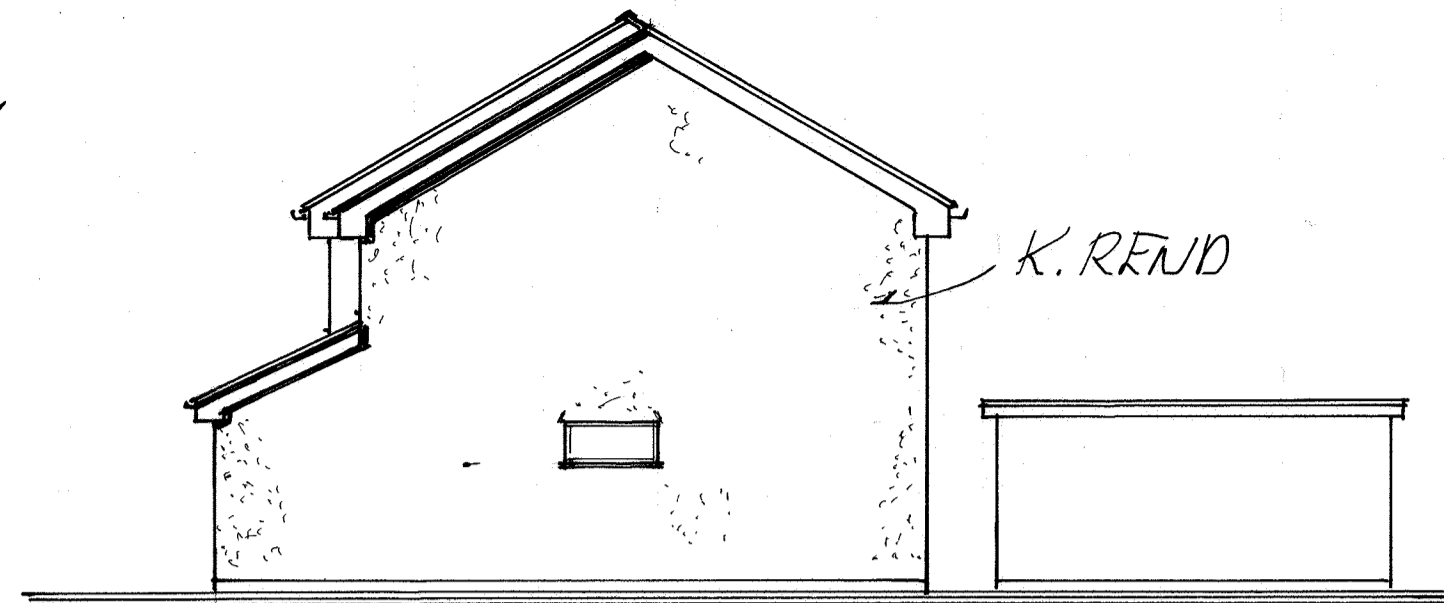


PROPOSED SIDE

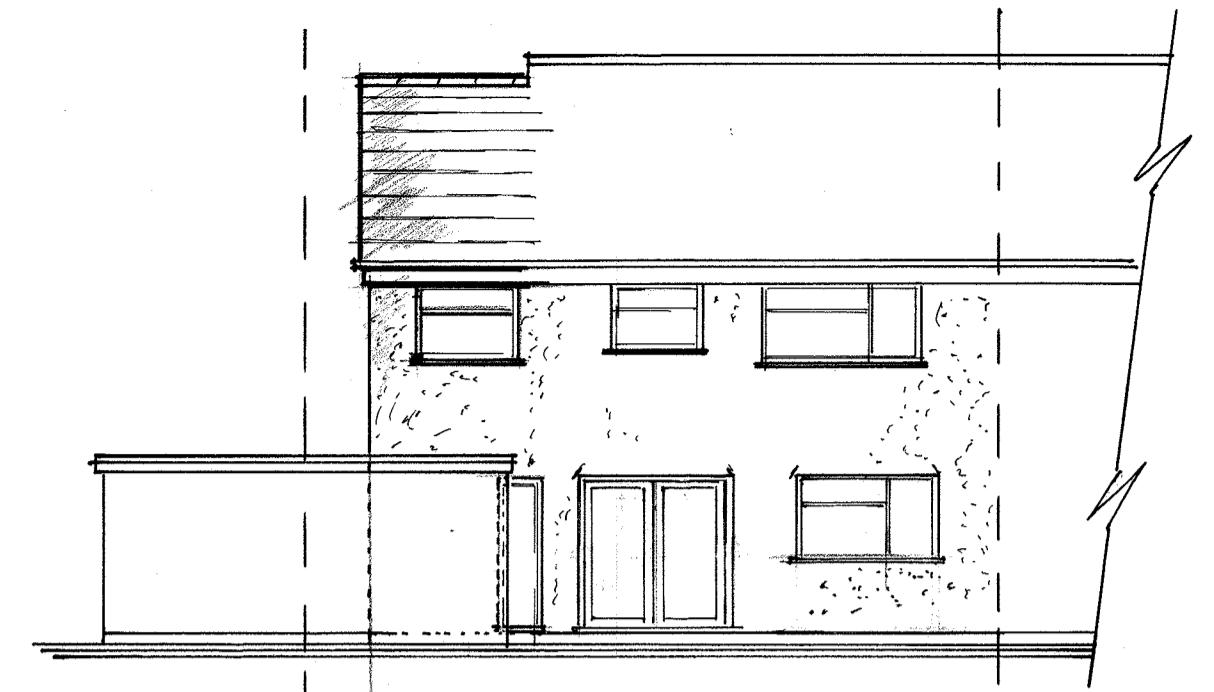

PROPOSED REAR

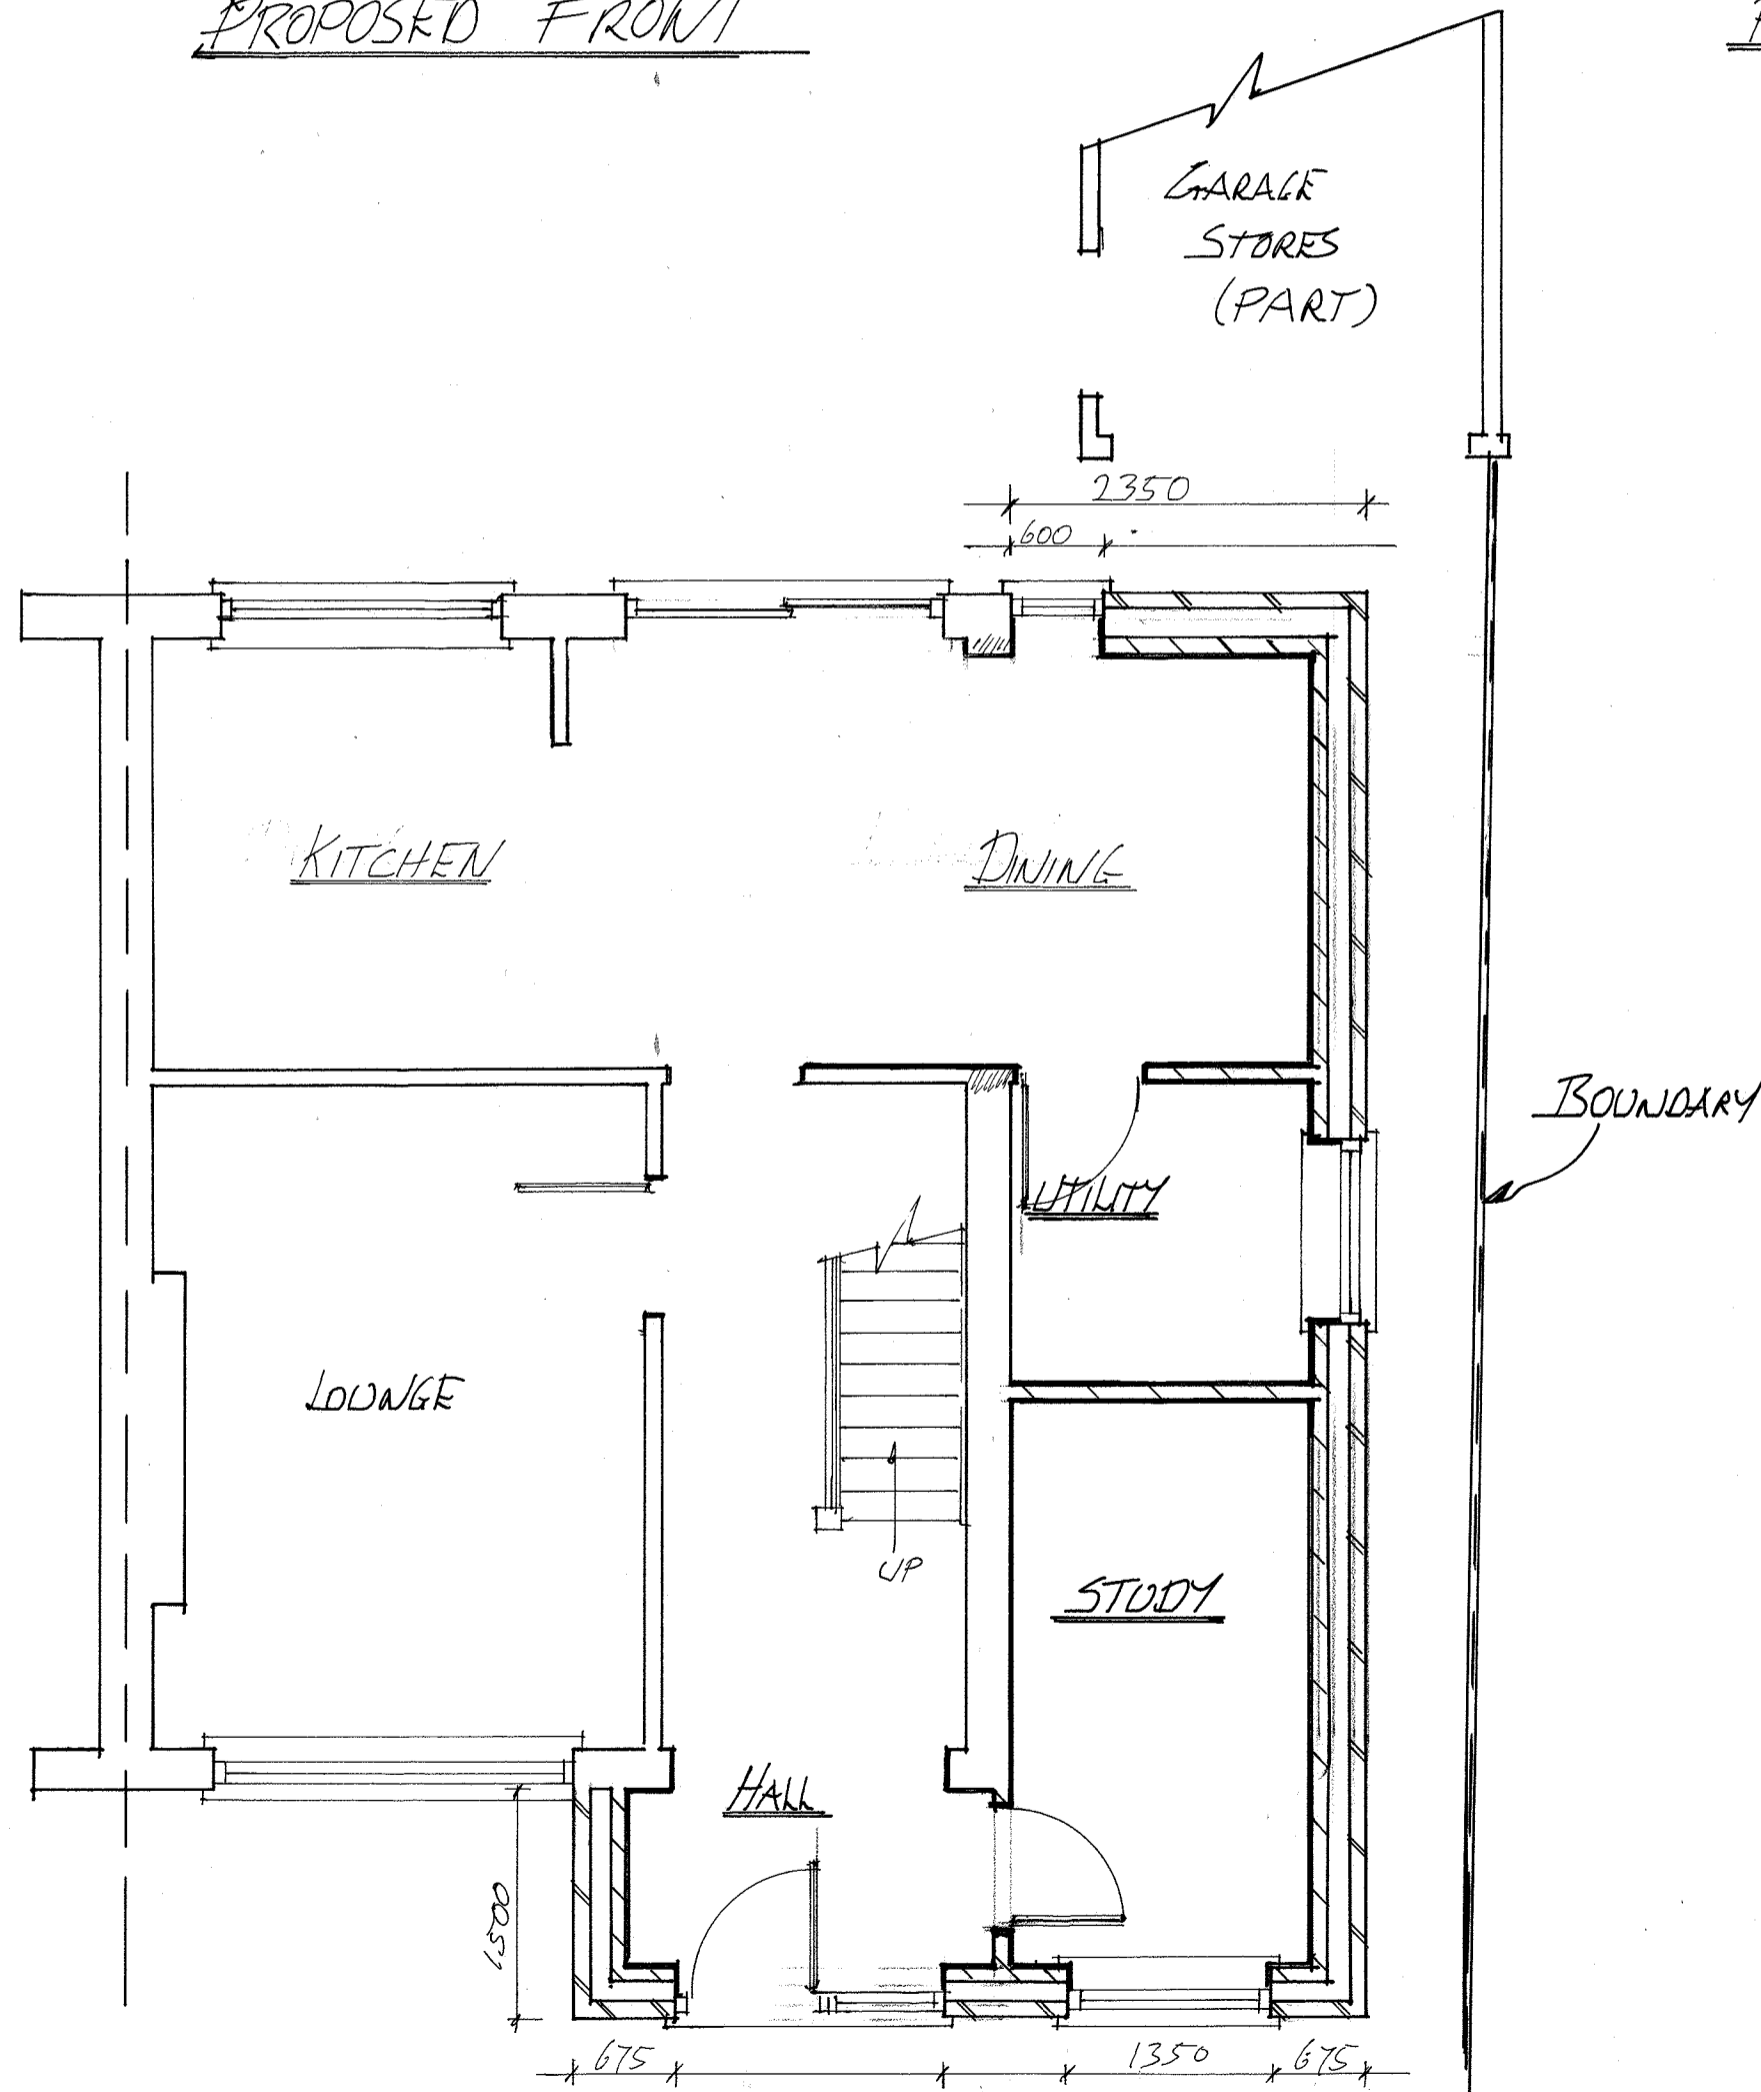

PROPOSED GROUND FLOOR

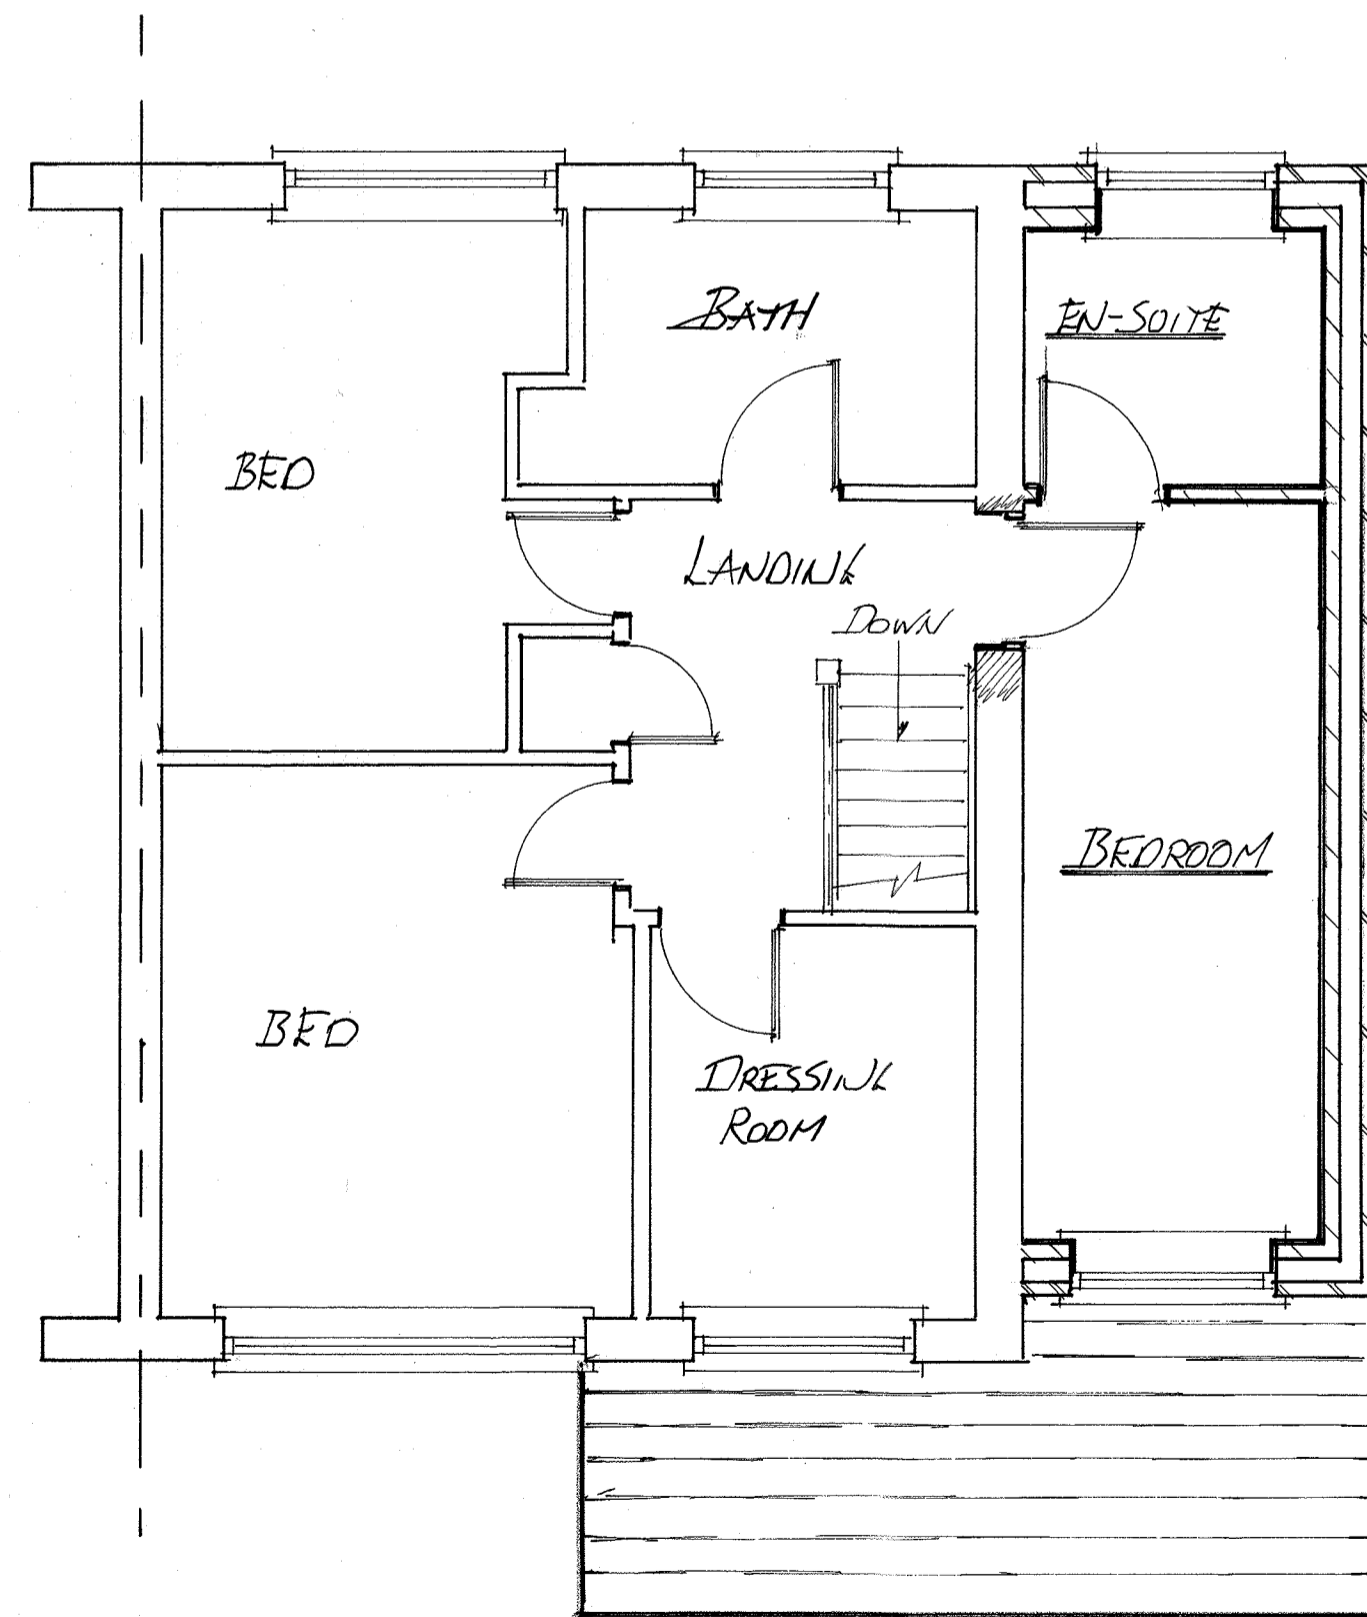

PROPOSED FIRST FLOOR

PROPOSED EXTENSION WORKS
 AT: 49 DILMORE AVENUE
 WR3 7TH
 DATE: APRIL 2023
 SCALE: ELEVATIONS 1:100
 LAYOUTS 1:50 @A2